

Copyright Reserved  
 This Contractor shall verify and be responsible for all dimensions, DO NOT SCALE. Stantec will not be held responsible for any errors or omissions that are reported to Stantec without delay. 

Consultants

Legend


Notes

Project No.	14-44-02228
Scale	AS SHOWN
Drawing No.	Sheet
Revision	0
Permitted	DATE: 11/10/2014
Drawn	DATE: 11/10/2014
Checked	DATE: 11/10/2014
Approved	DATE: 11/10/2014
Project	DATE: 11/10/2014
Client	DATE: 11/10/2014
Contract	DATE: 11/10/2014
Location	DATE: 11/10/2014
Project	DATE: 11/10/2014
Client	DATE: 11/10/2014
Contract	DATE: 11/10/2014
Location	DATE: 11/10/2014

Client/Project  
 CITY OF SASKATOON  
 GATHEROLE BUILDING  
 MEASURED DRAWINGS  
 Saskatchewan SK Canada

Title  
 MAIN ENTRANCE DETAILS

**LEGEND:**  
 THE FOLLOWING SQUARES ARE TO BE USED BY DEMOLITION CONTRACTOR TO ASSIGN MARK NUMBERS WITH PERMANENT INK ON BACK SIDE OF STONE DURING DE-CONSTRUCTION OF MAIN ENTRANCE STONEMARK.  
 INDICATES STONEMARK NUMBERS FOR LEFT-HAND FACE OF MAIN ENTRANCE.  
 INDICATES STONEMARK NUMBERS FOR RIGHT-HAND FACE OF MAIN ENTRANCE (SEE NOTE UPPER LEFT).  
 INDICATES STONEMARK NUMBERS AT CENTER LOCATIONS ON FACE OF MAIN ENTRANCE.

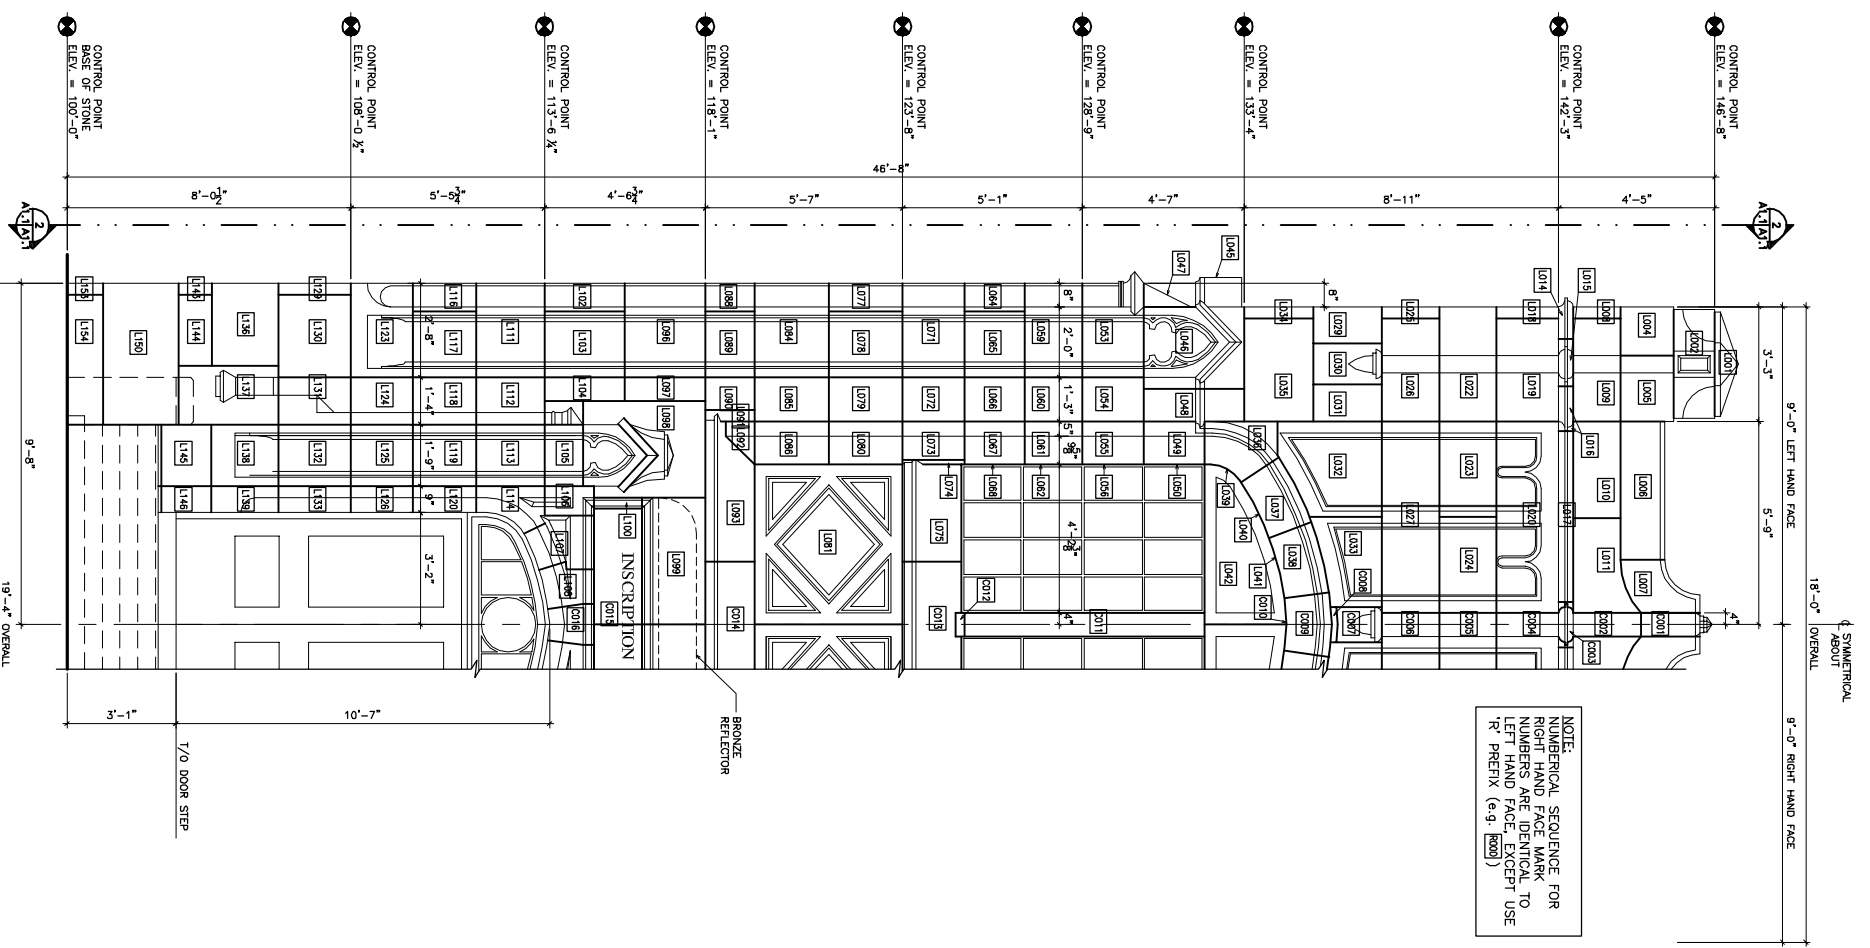

NOTE:  
 NUMERICAL SEQUENCE FOR RIGHT HAND FACE MARK NUMBERS ARE IDENTICAL TO LEFT HAND FACE, EXCEPT USE 'R' PREFIX (e.g. R001)

1  
 MAIN ENTRANCE FRONT ELEVATION  
 1/2"=1'-0"

2  
 MAIN ENTRANCE SIDE ELEVATION  
 1/2"=1'-0"